



ROOF PLAN

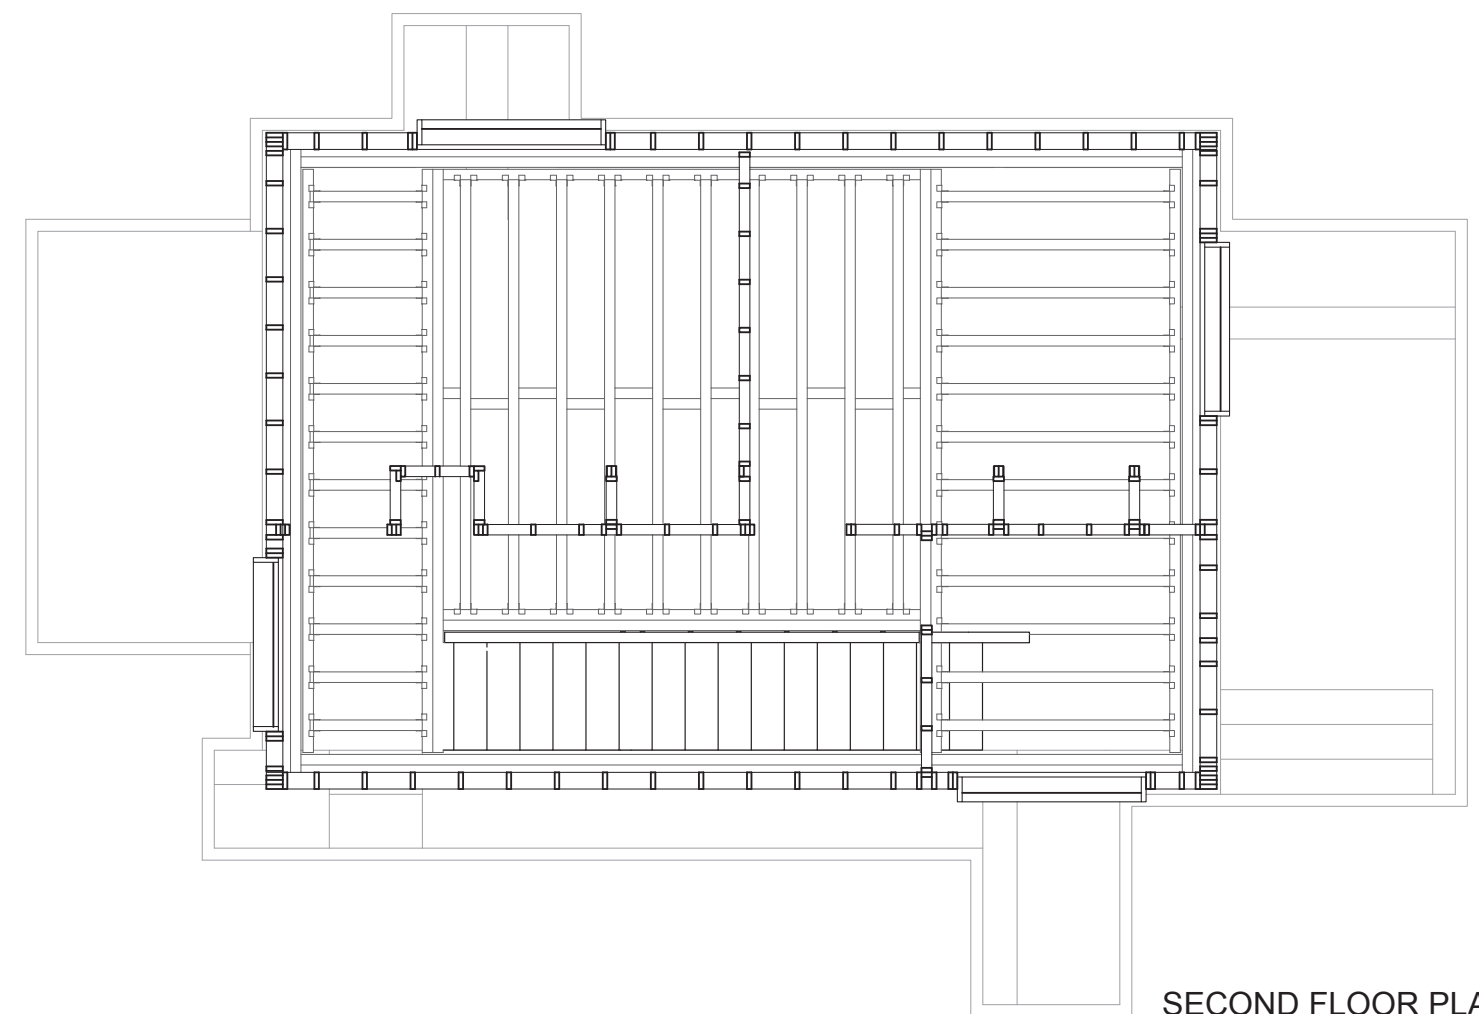

SECOND FLOOR PLAN

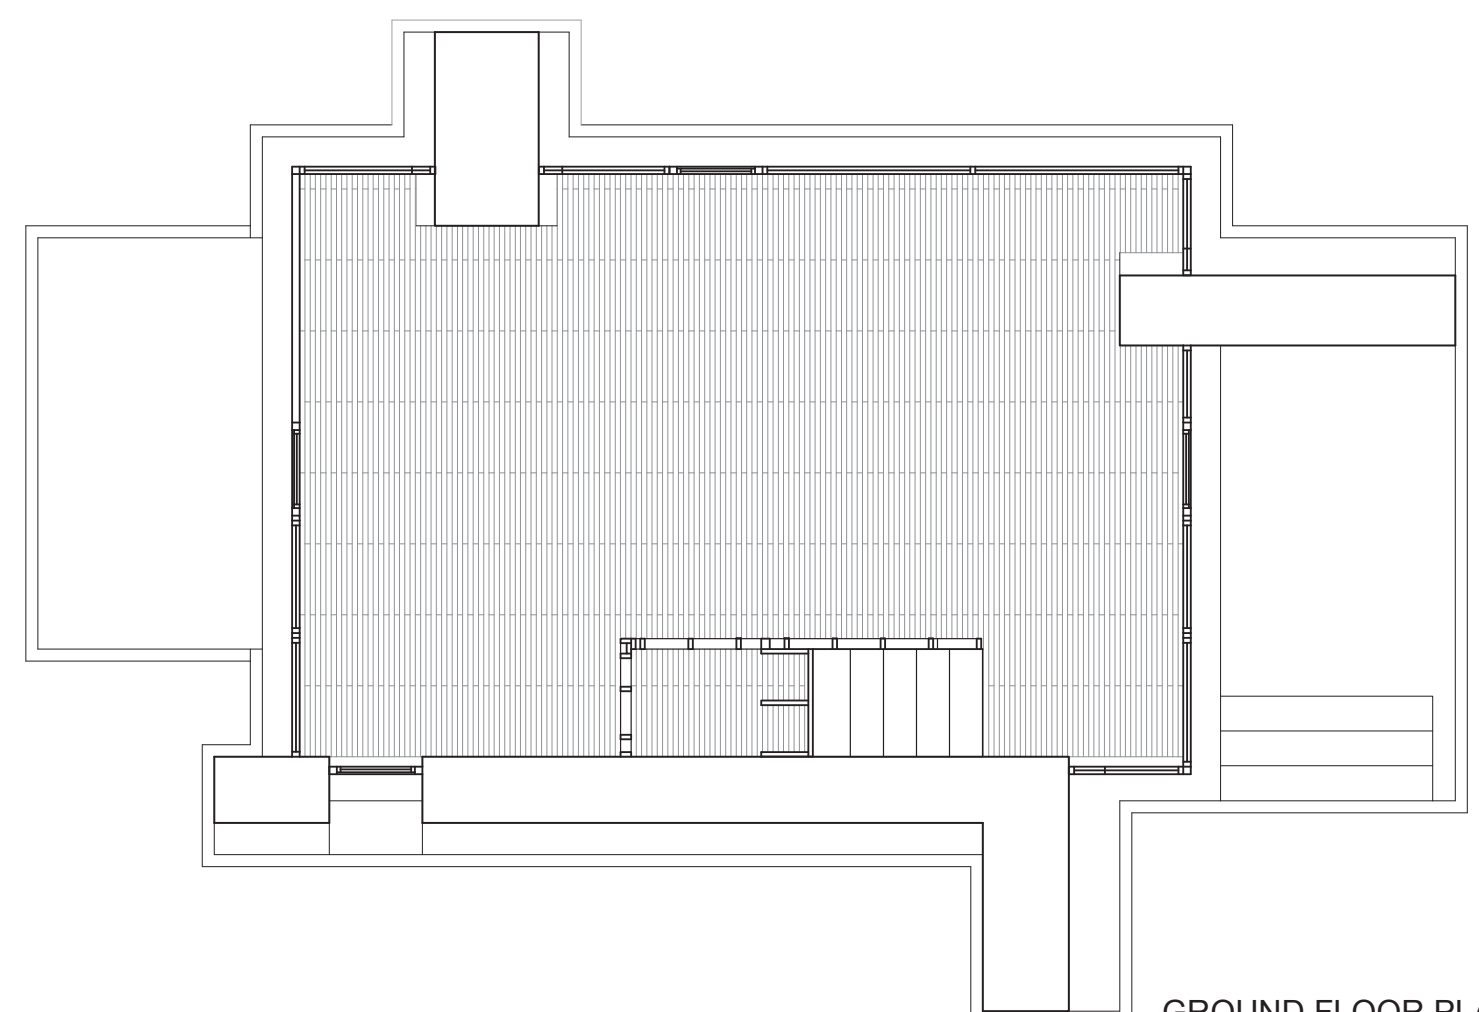

GROUND FLOOR PLAN

- CONSTRUCTION MATERIAL KEY
1. 3.5"x1.5" TOP PLATE (x2)
 2. 3.5"x1.5" HORIZONTAL BRIDGING
 3. 3.5"x1.5" STUD (16" O.C.)
 4. 3.5" CONNECTION PLATE
 5. 3.5"x1.5" SOLE PLATE

WOOD FRAMING

ASSIGNMENT 3
PAGE: 1 OF 3

48-215 MATERIALS & ASSEMBLY
SPRING 2017

INSTRUCTOR: DAMIANI

SELENA ZHEN