




FLOOR FOUR ☉
1/8" = 1'

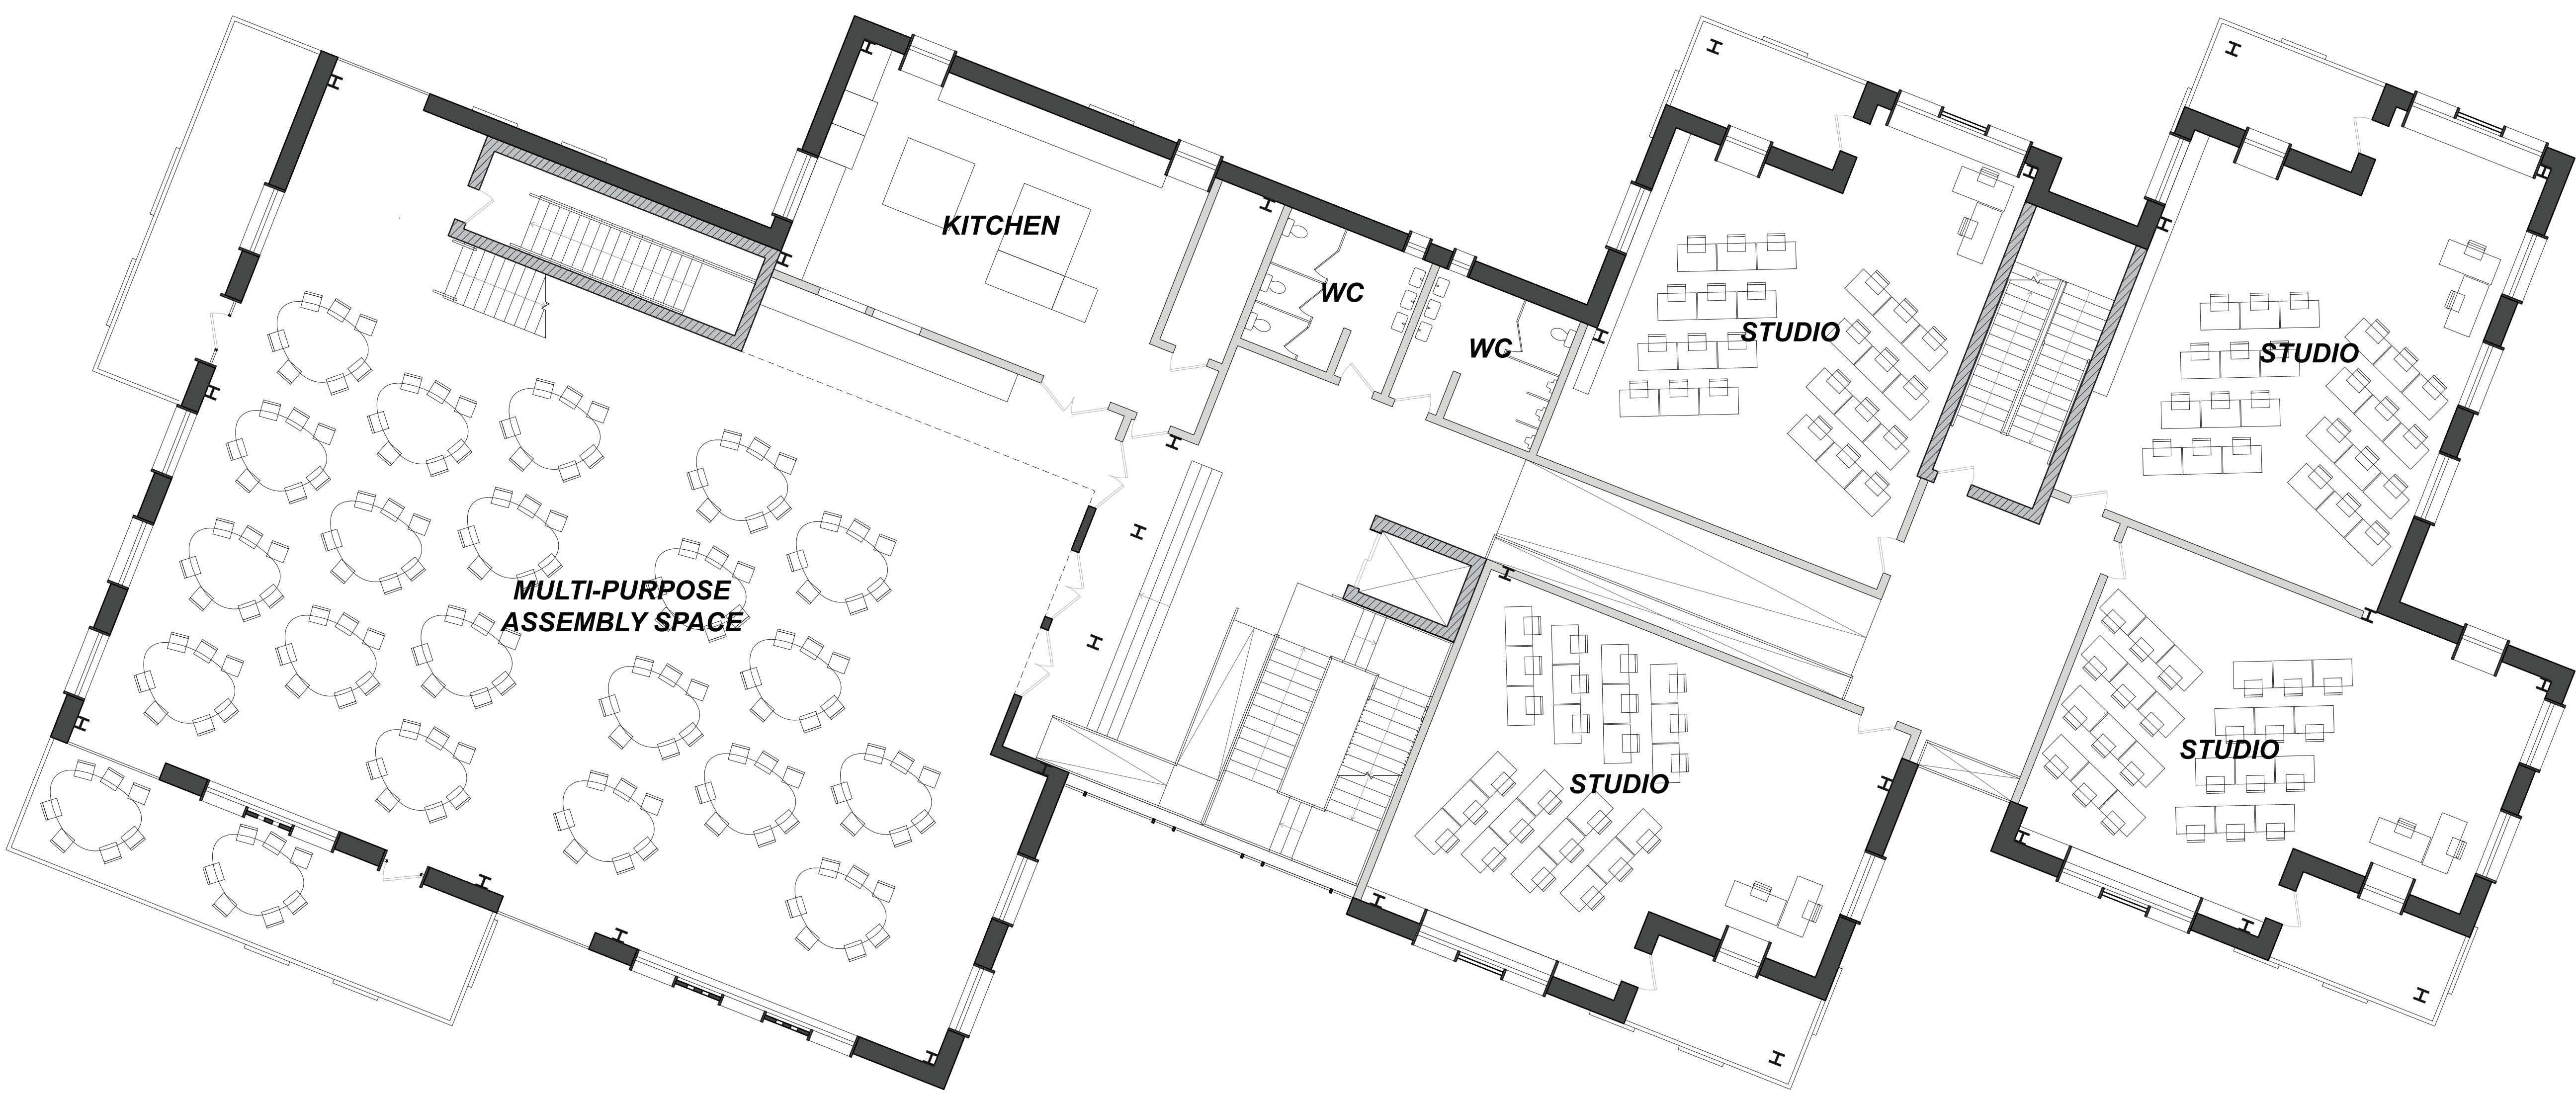

FLOOR THREE ☉
1/8" = 1'

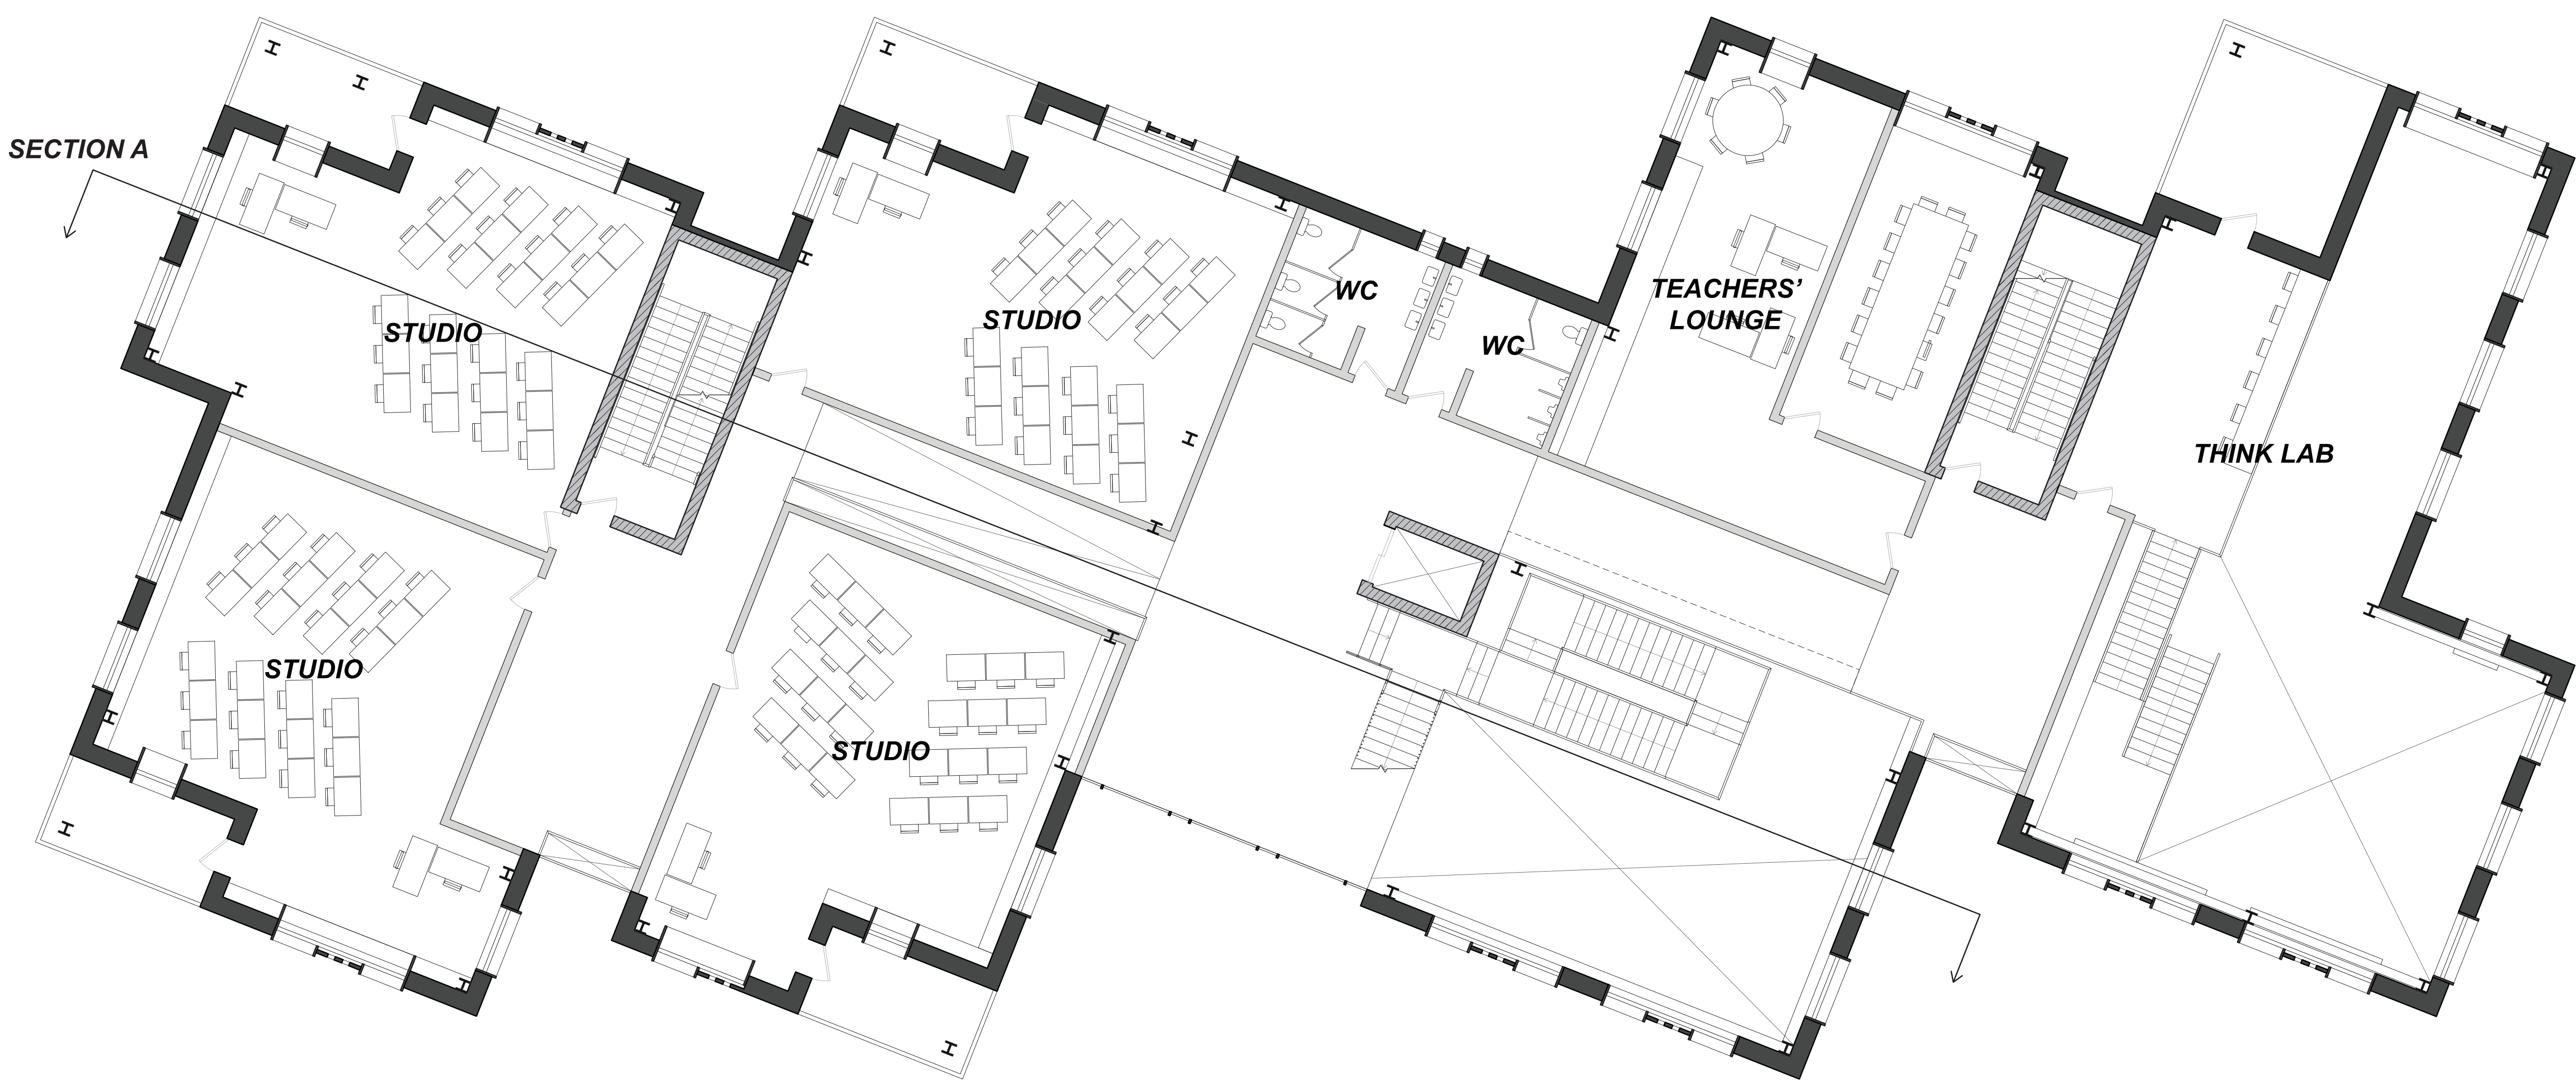

FLOOR TWO ☉
1/8" = 1'

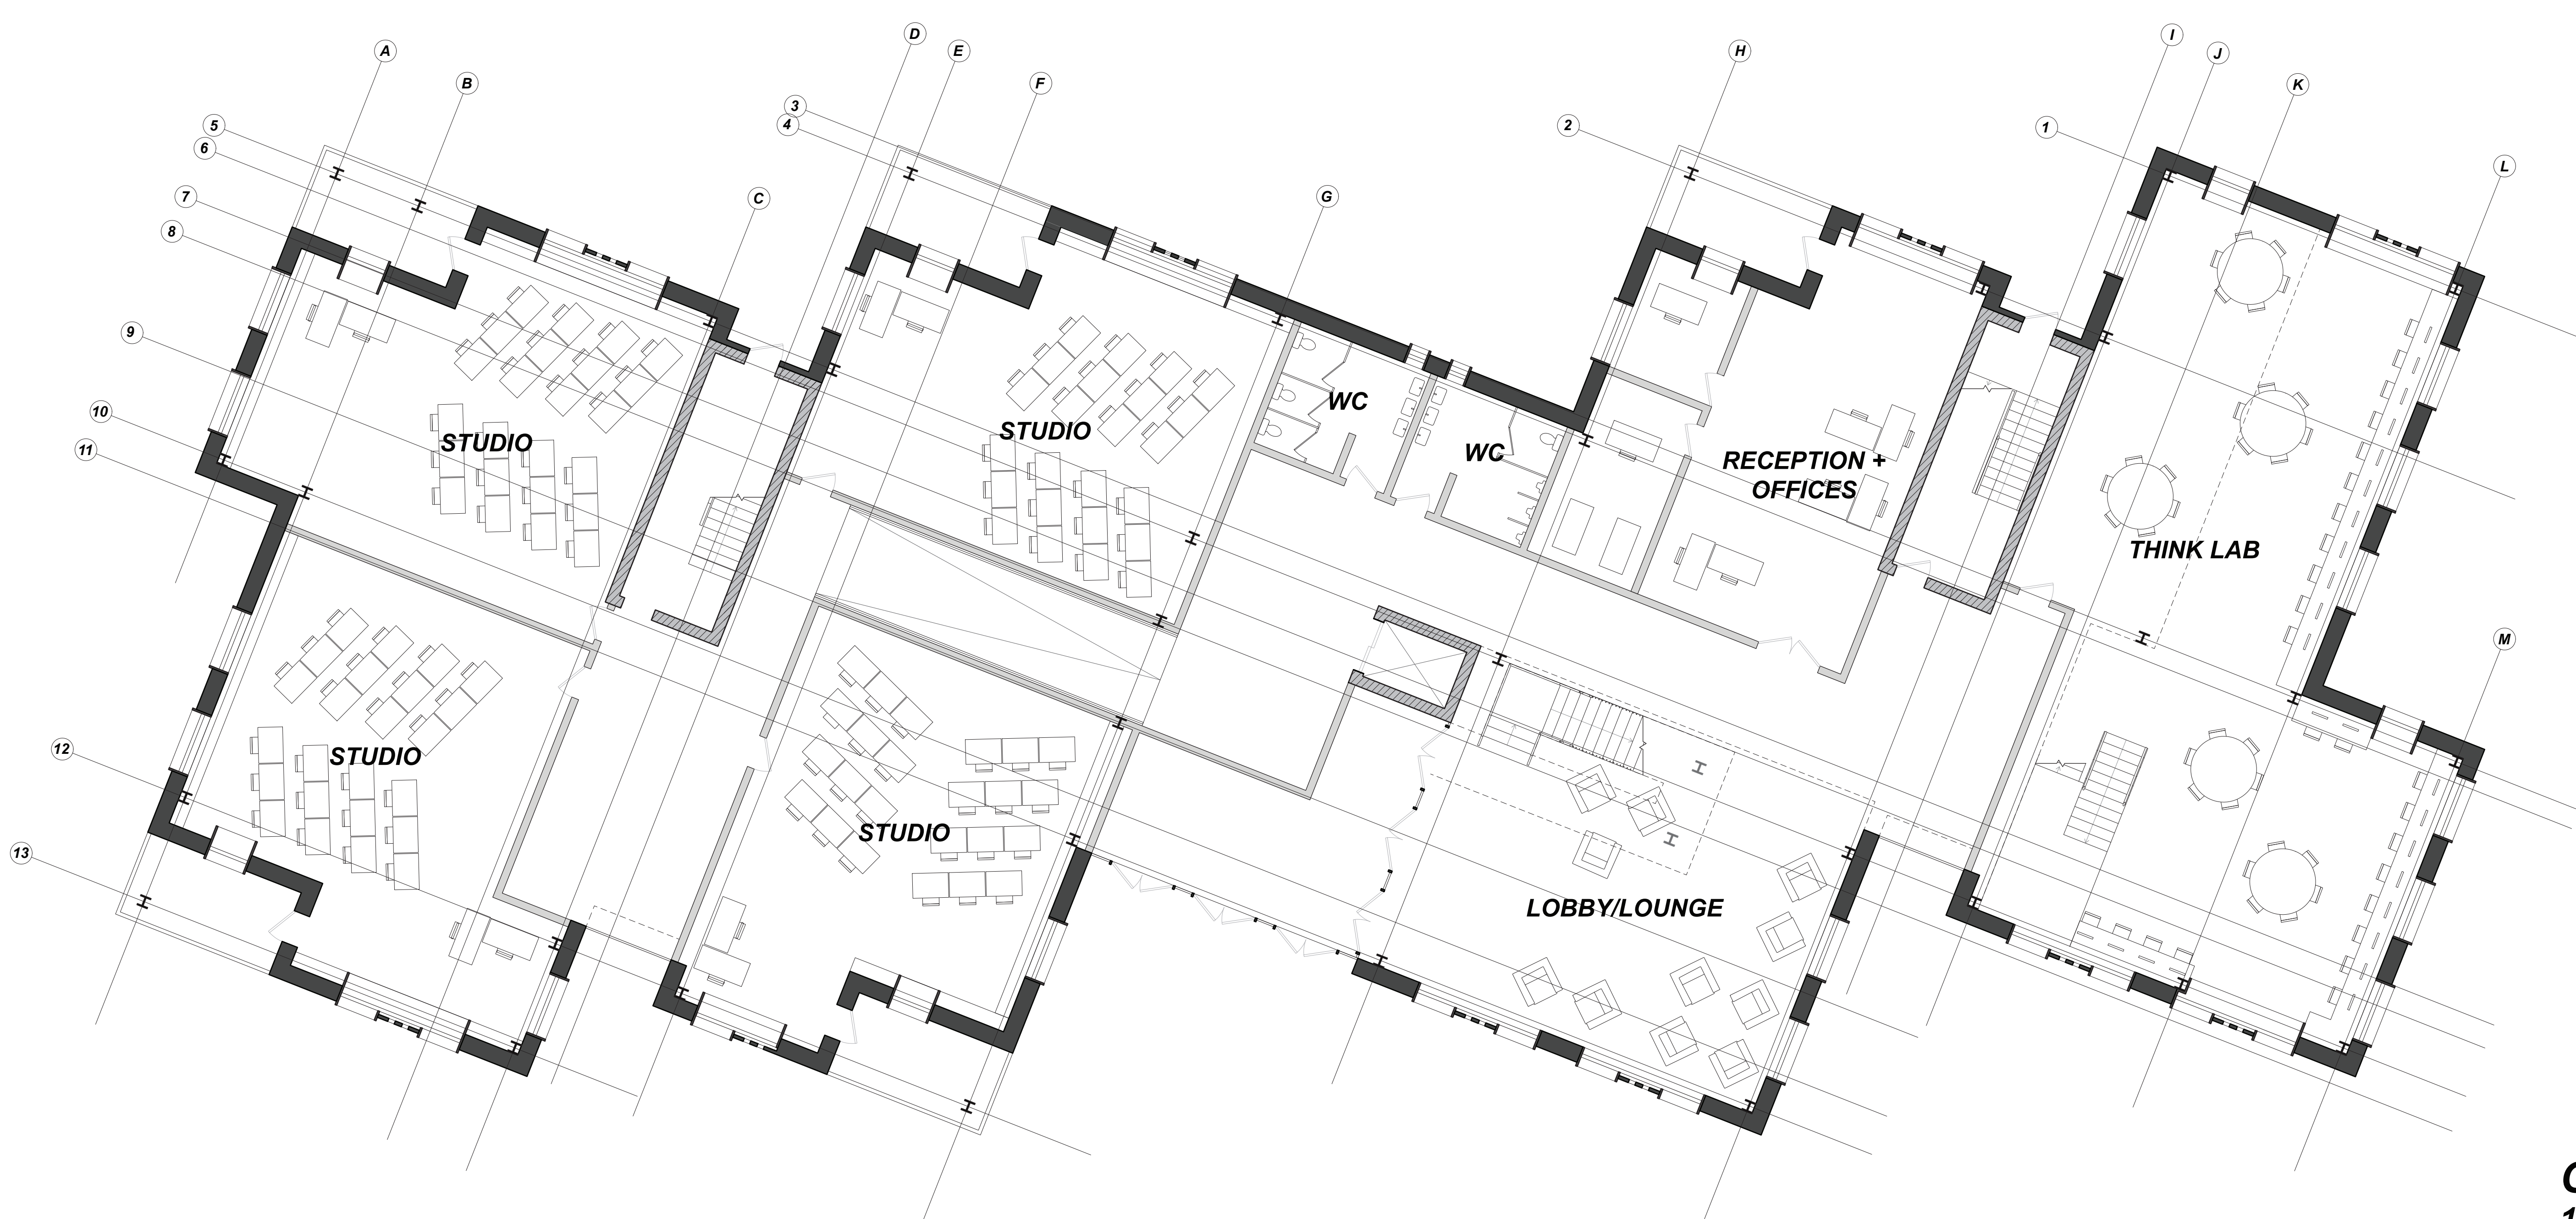

GROUND FLOOR ☉
1/8" = 1'